


EST #:	*
JOB #:	*
ITEM #:	*

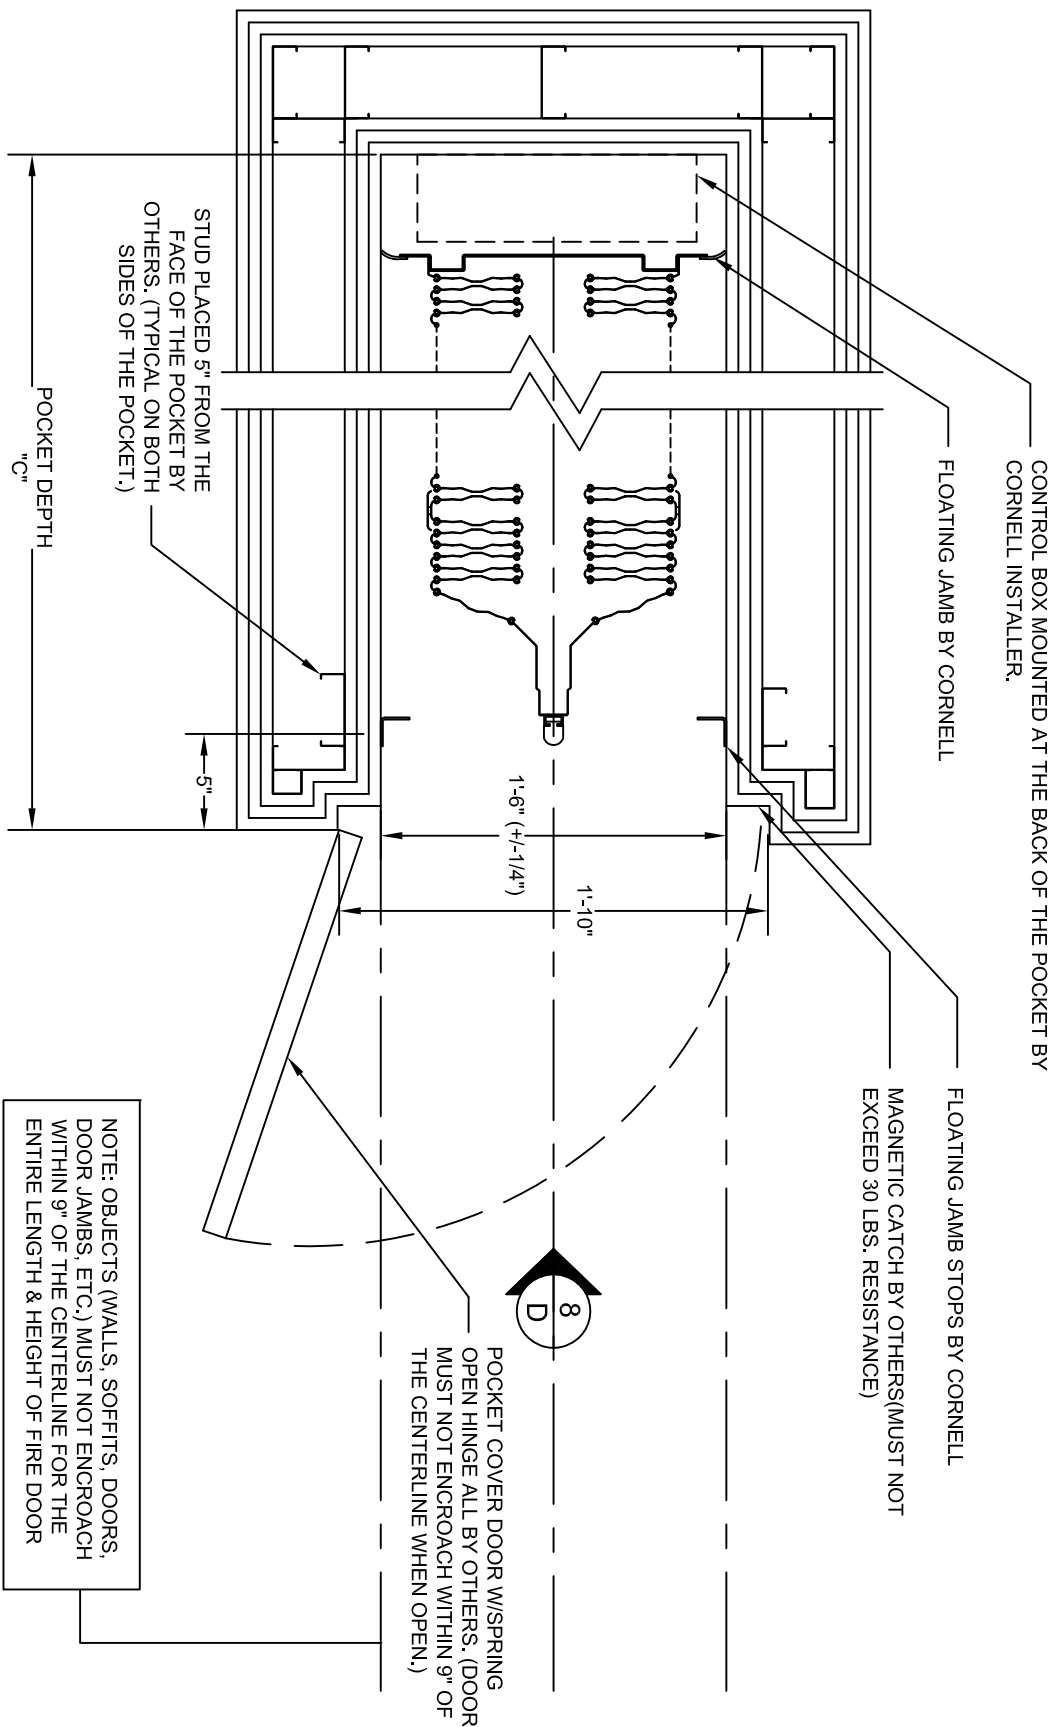

NOTE: OBJECTS (WALLS, SOFFITS, DOORS, DOOR JAMBS, ETC.) MUST NOT ENCR OACH WITHIN 9" OF THE CENTERLINE FOR THE ENTIRE LENGTH & HEIGHT OF FIRE DOOR

6  
B POCKET DETAIL