


EST #:	*
JOB #:	*
ITEM #:	*

THREE HOUR WALL CONSTRUCTION
BY OTHERS, (REFER TO U.L. FIRE
DIRECTORY FOR CONSTRUCTION
GUIDELINES.)

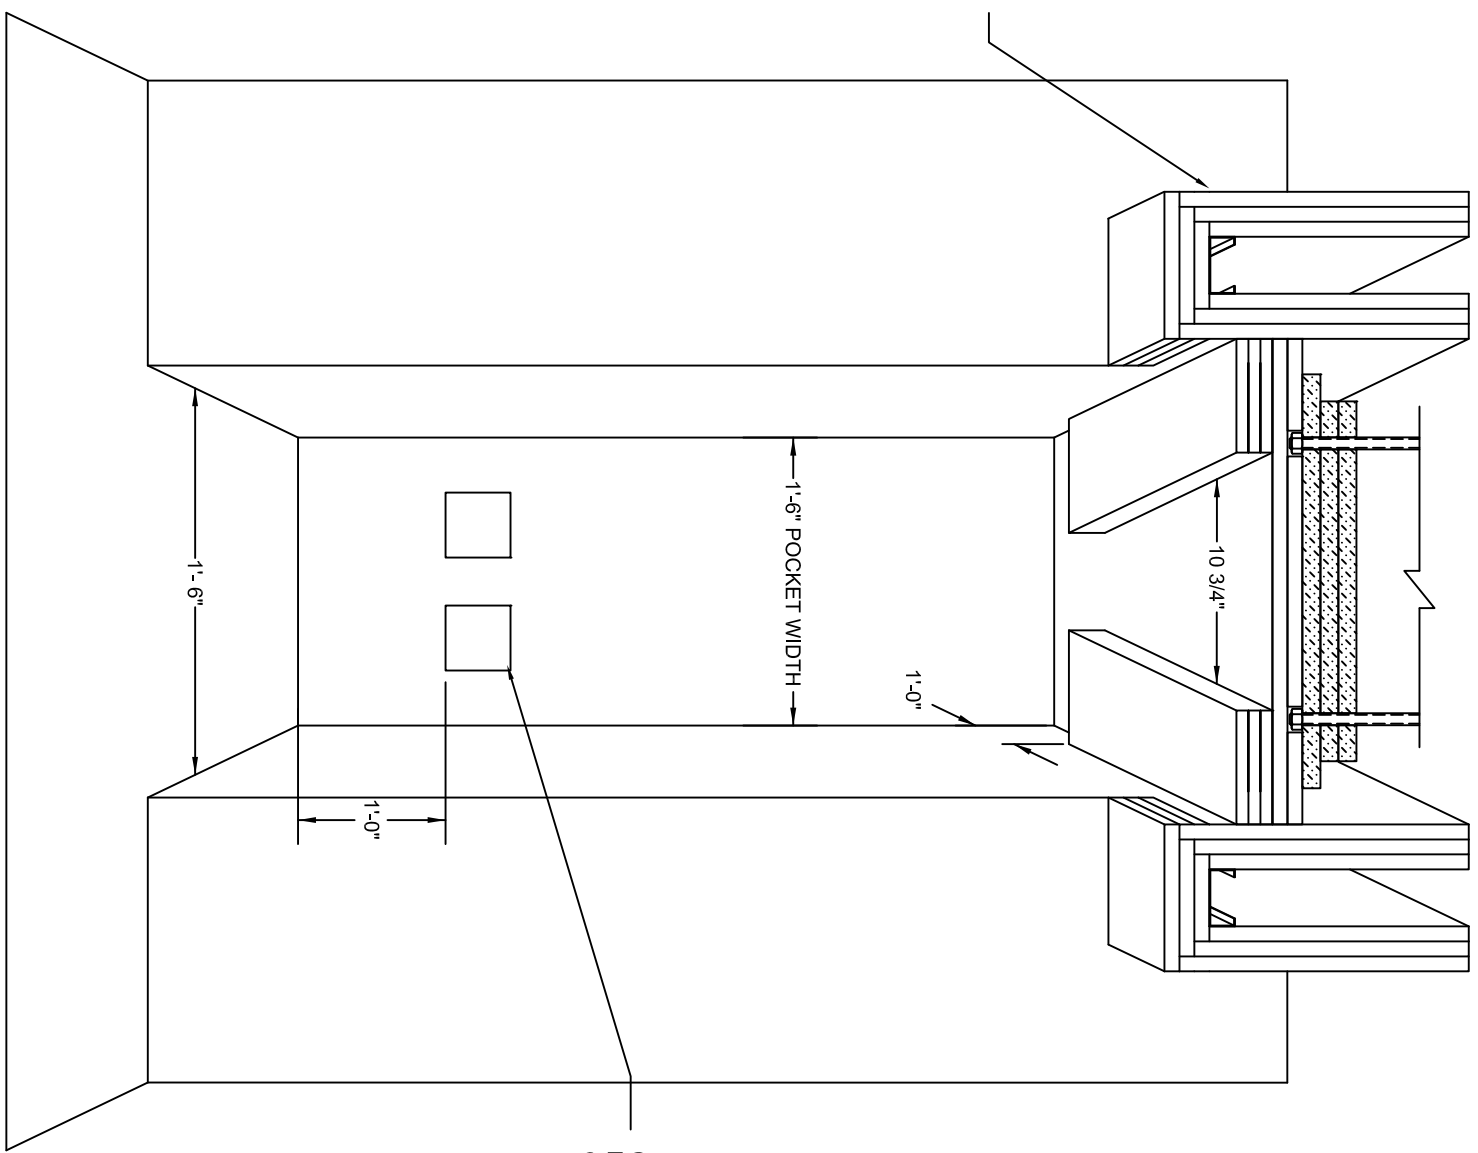

(2) 4" x 4" "J" SURFACE
MOUNTED BOXES BY
OTHERS.

8
D PERSPECTIVE